


STAMP

GENERAL NOTE :

1. THIS DRAWING IS THE PROPERTY OF EDMAC CONSULTING, ITS COPYRIGHT IS RESERVED WITH THEM. IT MUST NOT BE RETAINED, COPIED OR REPRODUCED IN ANY FORM WITHOUT THE WRITTEN CONSENT OF EDMAC CONSULTING.
2. ALL DIMENSIONS ARE IN MILLIMETERS UNLESS OTHERWISE NOTED. DO NOT SCALE DRAWING, ONLY WRITTEN DIMENSIONS ARE TO BE FOLLOWED. IMPERIAL DIMENSIONS ARE APPROXIMATE.
3. ALL DIMENSIONS TO BE VERIFIED BY THE CONTRACTOR AND DISCREPANCIES, IF ANY, REPORTED TO THE CONSULTANT BEFORE COMMENCING ANY WORK ON SITE.
4. THIS DRAWING SHOULD BE READ IN CONJUNCTION WITH RELEVANT ARCHITECTURAL, STRUCTURAL AND SERVICES DRAWINGS, SPECIFICATIONS AND DETAILS.

KEY PLAN :

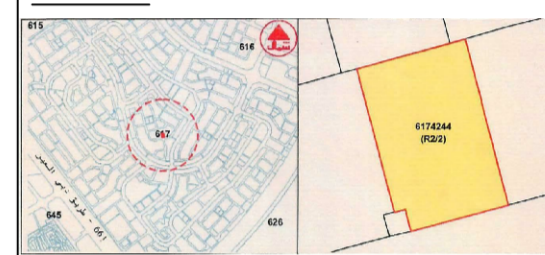

NOTES:

As per clause 702.03 two bins should be provided in the kitchen for recyclable and non-recyclable wastes.

ARCHITECT	AHMAD ISMAIL	Eng. No.	111078
STRUCTURAL ENG.	LAKSHMI NARAYAN	Eng. No.	110582

PROPOSED

PROJECT STAGE :

FINAL SUBMISSION

NO	DATE	DESCRIPTION	SH	AB
R0	28.03.2018	PRELIMINARY SUBMISSION		

CLIENT
 ABDULLA SALEM MOHAMMED
 GHANIM ALSHAMSI

CONSULTANT :

ايدمك للاستشارات الهندسية
EDMAC
 ENGINEERING CONSULTANT
 P.O.Box: 14330 Dubai, UAE
 Tel: +971 4 256 6993 Fax: +971 4 256 6994
 P.O.Box: 2400 Fujairah, UAE
 Tel: +971 9 222 3344 Fax: +971 9 222 3340
 Email: edmacuae@eim.ae www.edmacconsulting.com

PROJECT TITLE :

G+1 VILLA+ SERVICE BLOCK

PLOT NO : 6174244	LOCALITY : NADD AL SHIBA FOURTH
SCALE : 1 : 100	DATE : 24.05.2018
DRAWN : SH	CHECKED : AB
APPROVED : AB	


DRAWING NAME :

SERVICE BLOCK

PROJECT NO	DWG. NO.	REV NO
V-115	A-106	


1 SERVICE BLOCK -GF

100 : 1

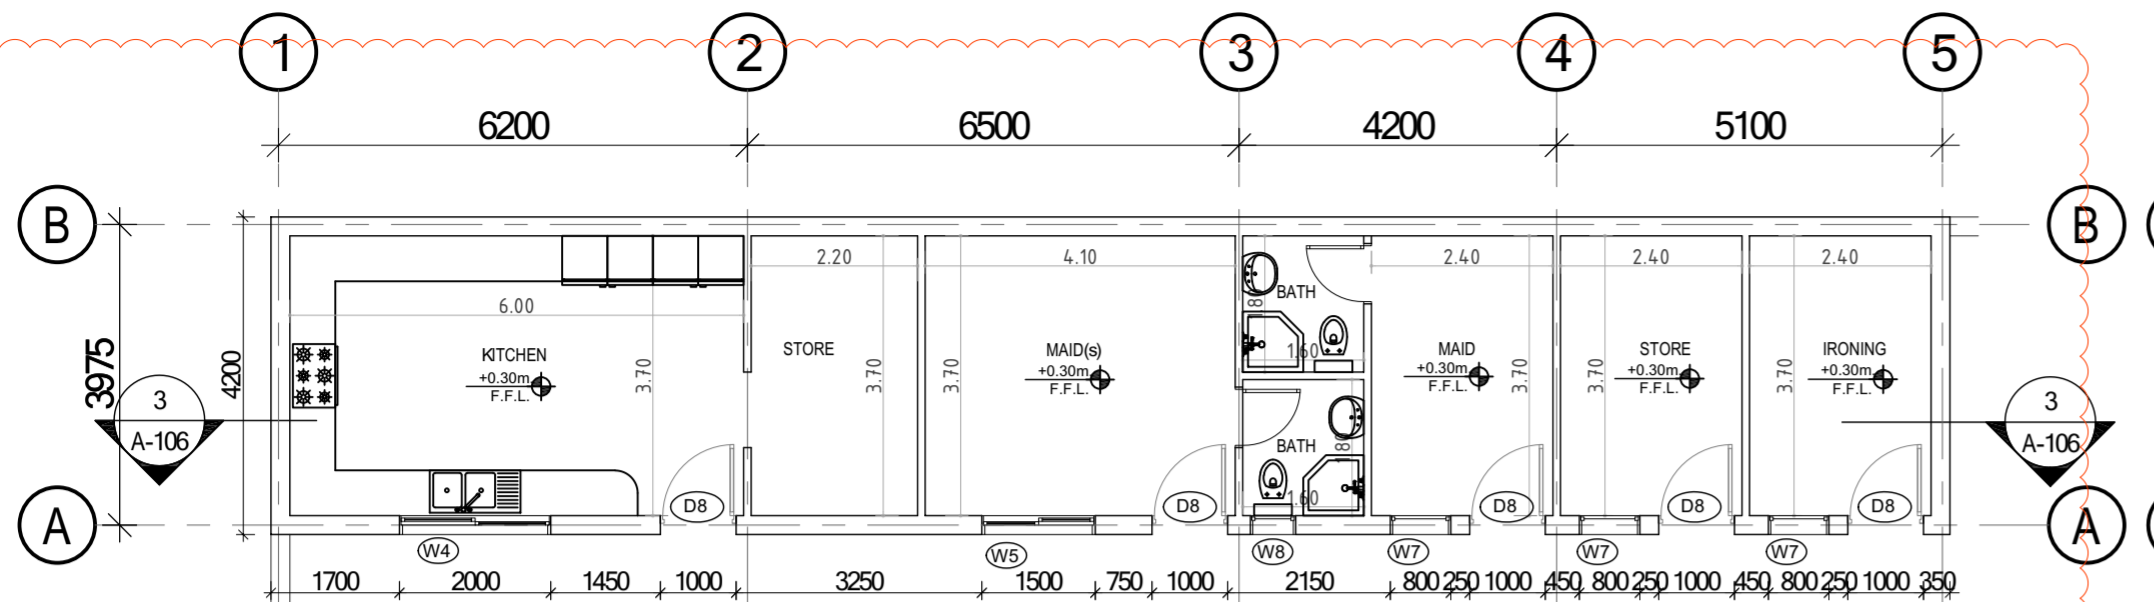


2 SERVICE BLOCK_FF

100 : 1

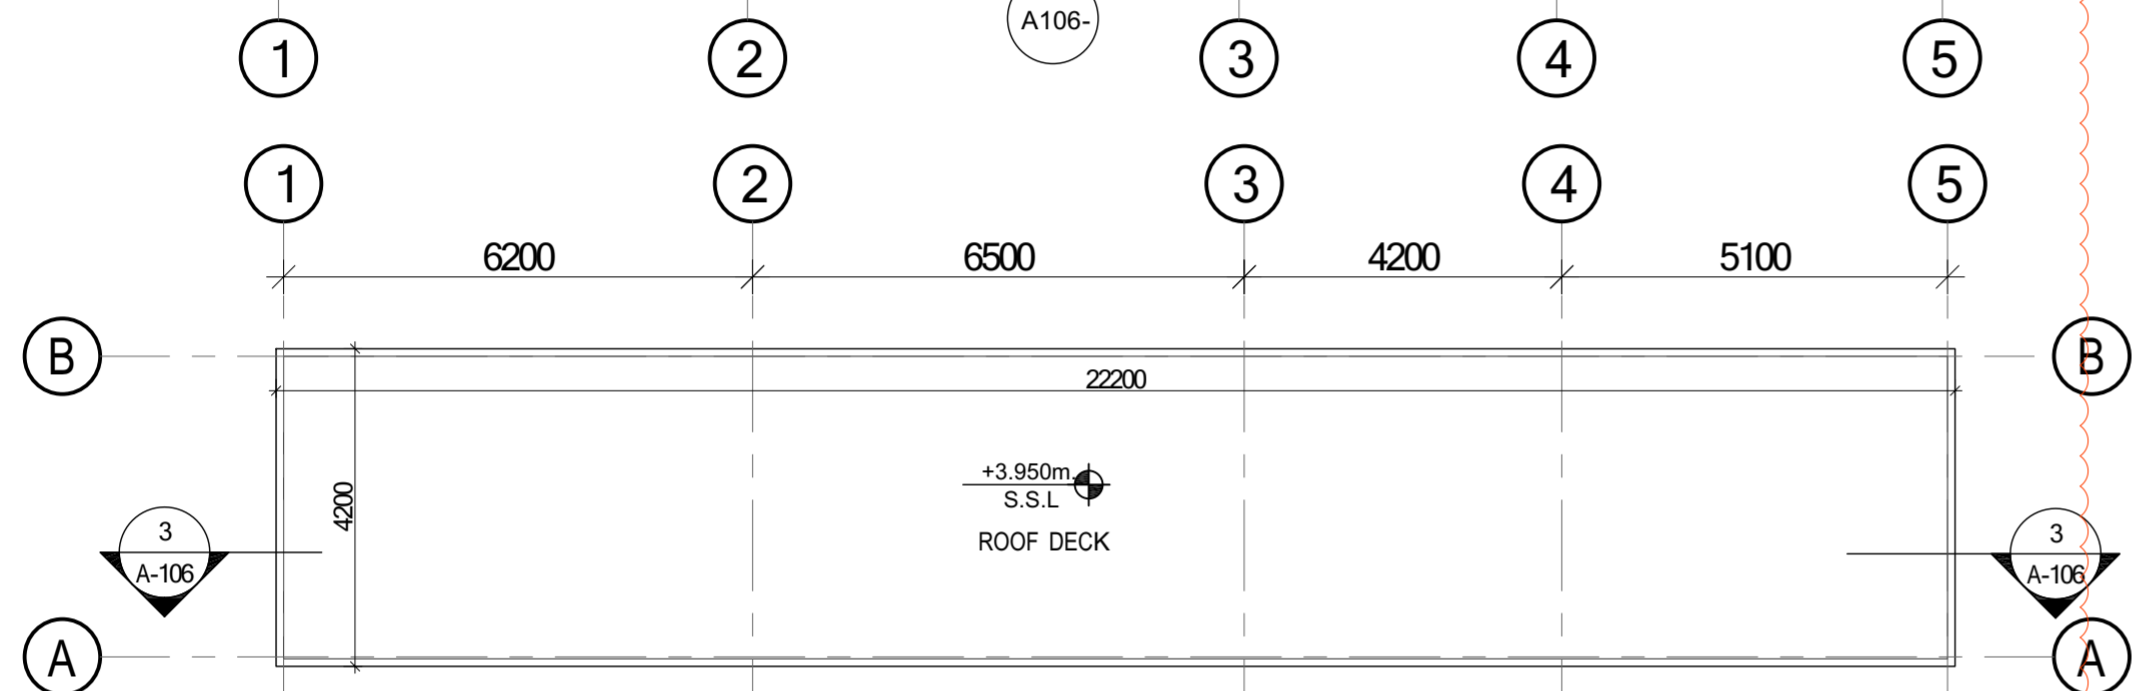

3 Section E-E

100 : 1

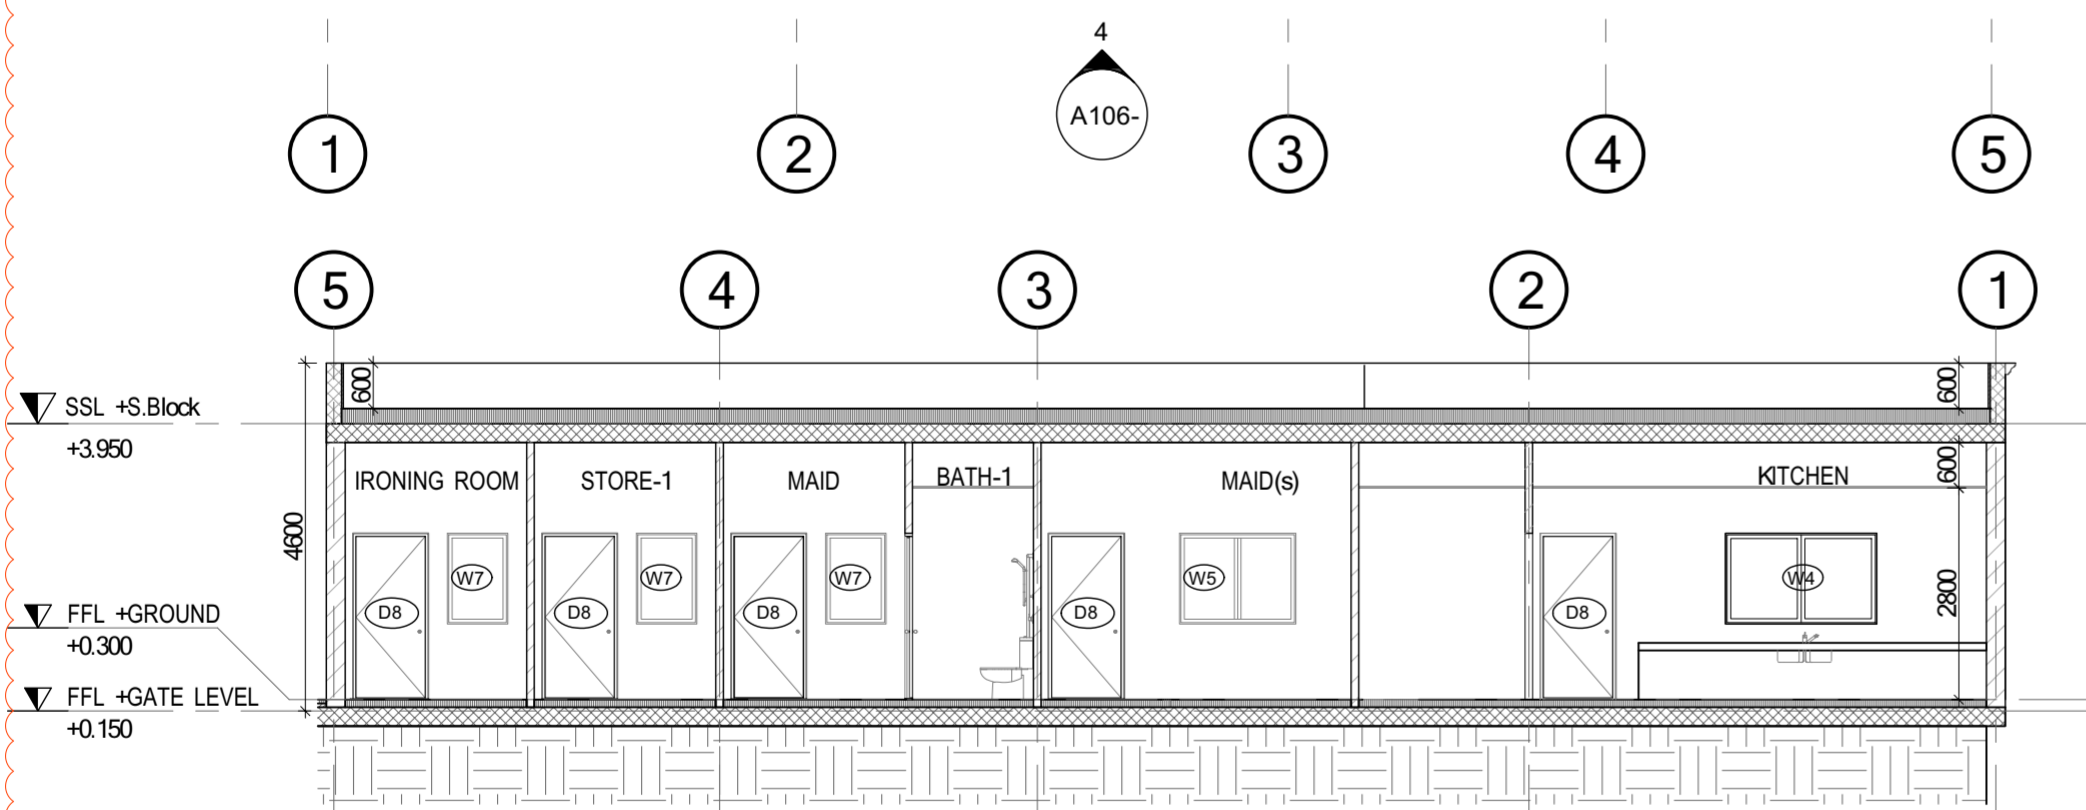

4 Elevation - 5a

100 : 1

