
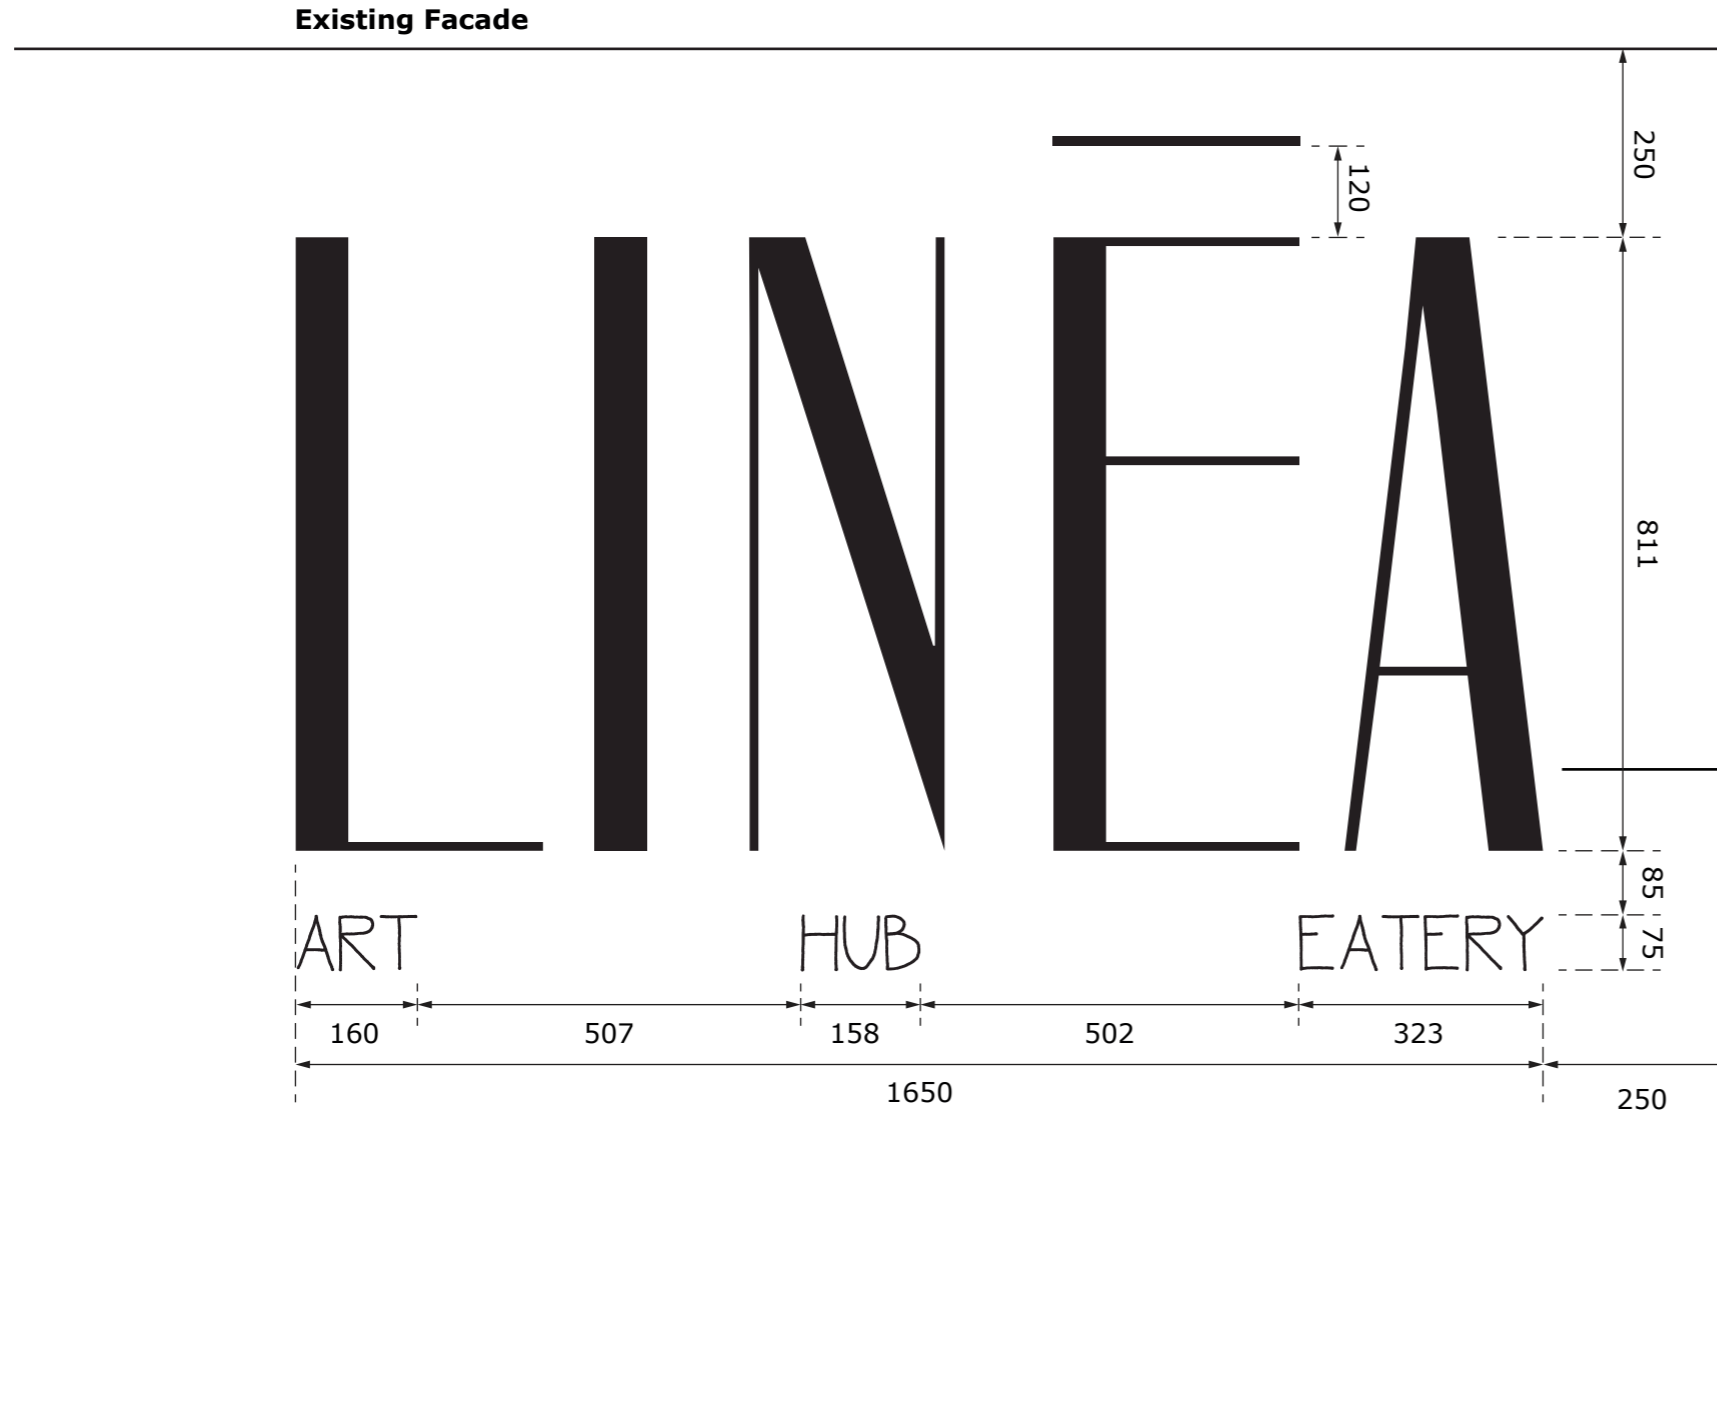


Outdoor Signage

Scale 1:100

Backlit Signage Specifics

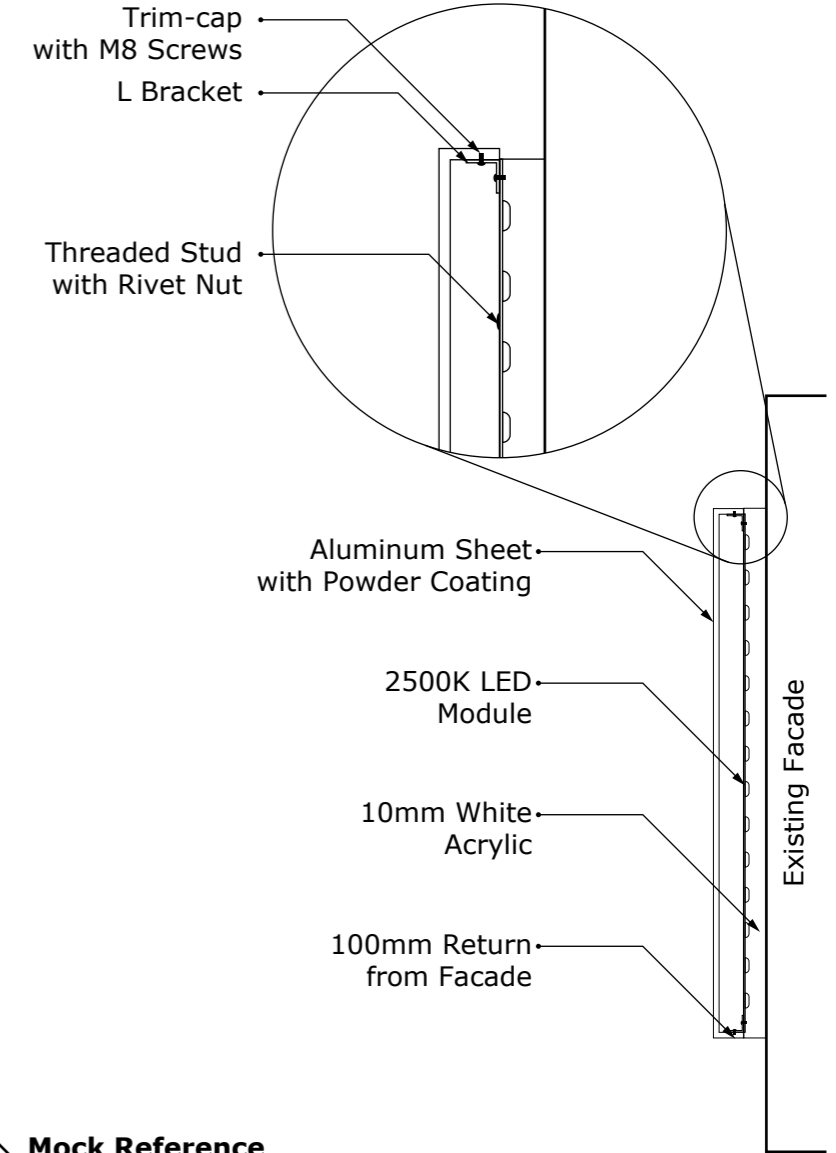

Mock Reference



©2025 MONO STUDIO. ALL RIGHTS RESERVED.

DEVELOPED BY
MONO STUDIO

Note:
Do not Scale From the Design
Follow Written Dimension.
All Dimension are in mm unless
otherwise stated or specified
as noted

Revision History	
00	
01	
02	
03	
04	
05	

Client/project Name:
LINEA

Design Input Ref & Date:
Computer File Ref:
250903-LIN-Outdoor-sign
Design By:
Date: 03 SEP 2025
Scale & Sheet : 1:100
Prepared By: